




# Conceptual MOT Plan - ALTERNATIVE 2

## OLD COURTHOUSE ROAD AT BESLEY ROAD

### Project Location

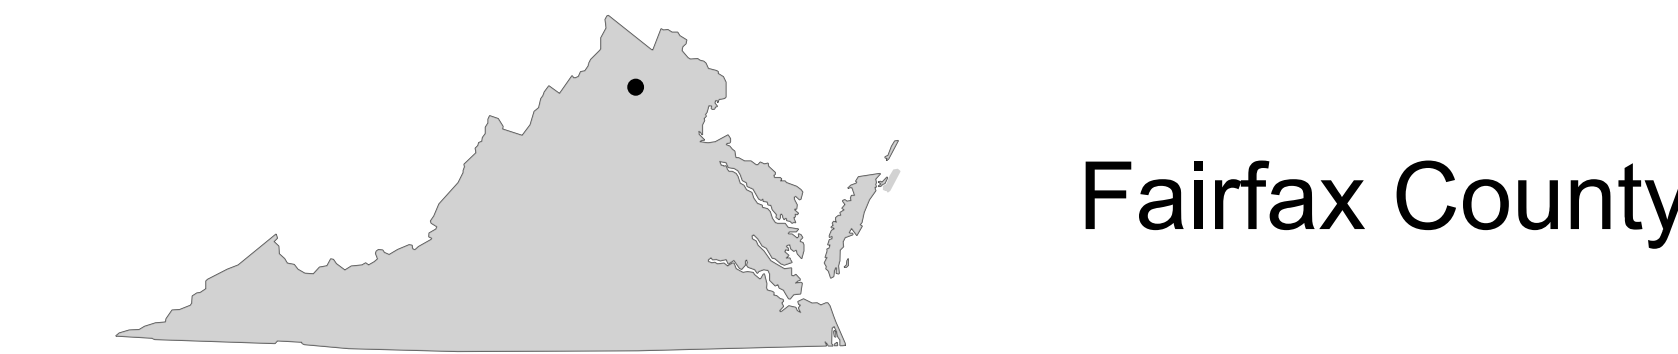

### North Arrow & Scale




### Legend

- Existing Right of Way
- Existing Sanitary Line
- Existing Easement
- Proposed Construction Completed In Phase 1
- Proposed Construction Completed In Phase 2
- Pavement Demolition Completed In Phase 2
- Resurfacing Completed In Phase 2

### Contact Information

Project Name  
Old Courthouse RD at Besley RD  
From :  
To :  
Project Number : 5G25-059-007  
2015 Bond Projects - Fund (300-C30050)  
These plans are unfinished and unapproved and are not to be used for any type of construction or the acquisition of right of way. Additional easements for utility relocations may be required beyond the proposed right-of-way shown on these plans.  
Imagery Courtesy of the Commonwealth of Virginia copyright 2013.

 

**PROPOSED MAINTENANCE OF TRAFFIC SCHEMATIC PLAN:**

Phase 1: Construct southside of proposed roadway.  
Old Courthouse Rd & Besley Road to remain open to traffic.

Phase 2: Shift traffic to proposed roadway completed during phase 1.  
Construct northside of proposed roadway.

Besley Road to be closed during the construction of phase 2.  
Detour of traffic via Gelding Lane and Bois Avenue.

Resurface Old Courthouse Road after proposed construction is completed.

\*Note: Access to private entrances to be maintained at all times.